


СПОРЕДБЕНА ТАБЛИЦА НА БИЛАНСНИ ПОКАЗАТЕЛИ (Comparison table of balance indicators)

NUMERIC POSITIVE INDICATORS (NUMERIC POSITIVE INDICATORS) - TABLE 1: LOCALITY 'УЗ 9 - ДЕЛ ОД УБ 9.1 ОПФАТ 2 - ДЕЛ 1' - ОХРИД

NUMERIC POSITIVE INDICATORS (NUMERIC POSITIVE INDICATORS) - TABLE 2: LOCALITY 'УЗ 9 - ДЕЛ ОД УБ 9.1 ОПФАТ 2 - ДЕЛ 1' - ОХРИД

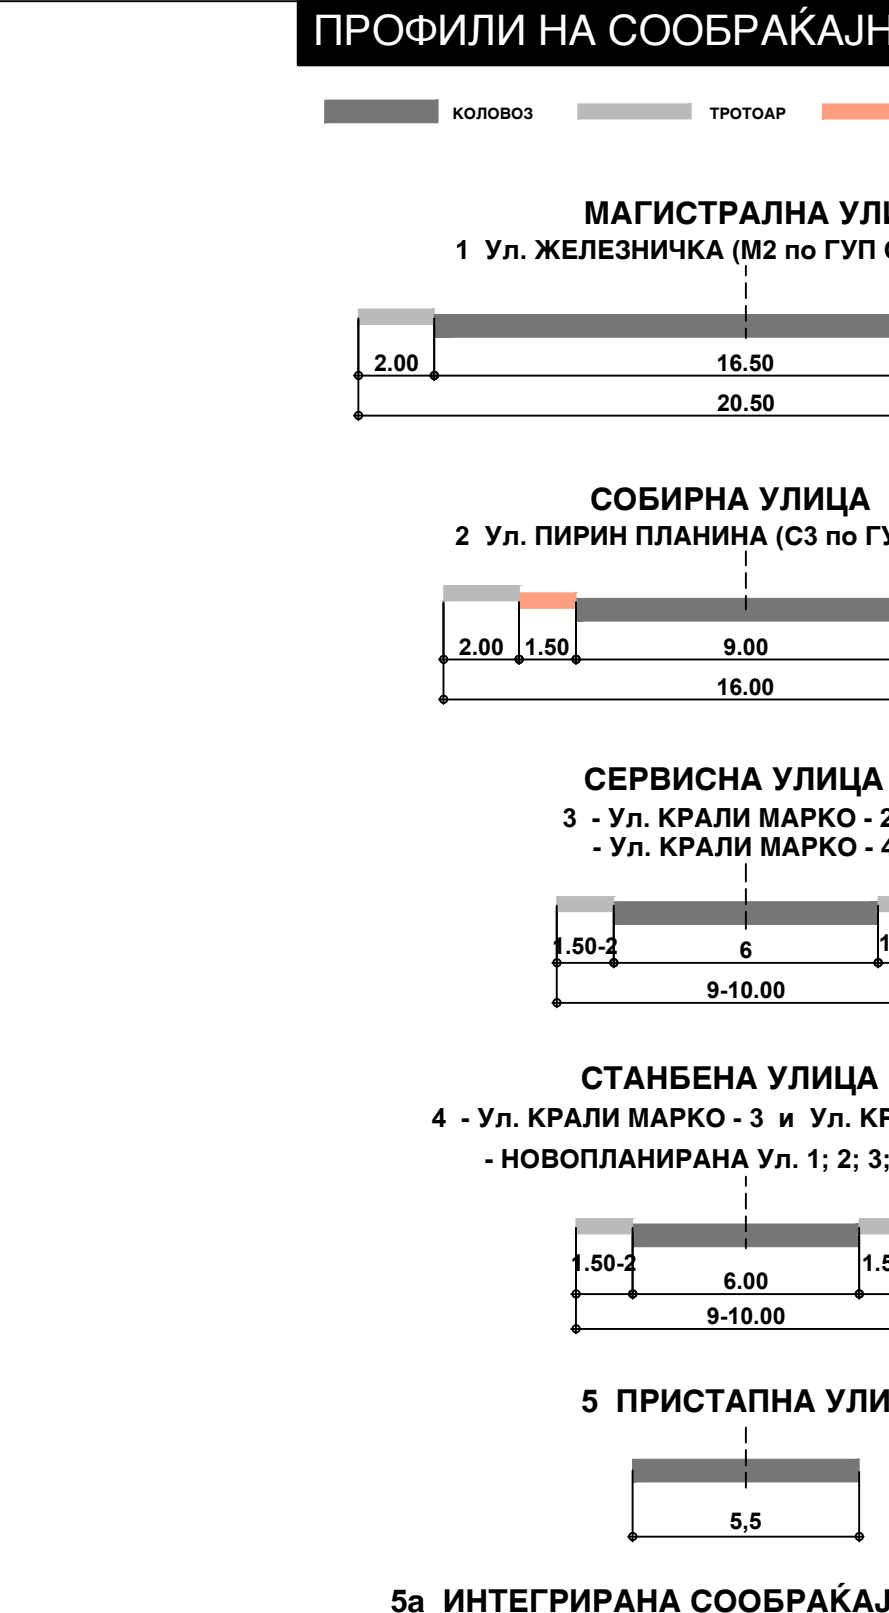

COORDINATES AND ELEVATION DATA FOR CROSS-SECTION STREETS

COORDINATES AND ELEVATION DATA FOR NEWLY PLANNED STREETS

PLAN FOR GREEN AND PUBLIC SPACES ON THE PLANNING OPTION

PLAN FOR NAMING OF LOTS WITH BALANCE SYSTEM

COORDINATES AND ELEVATION DATA FOR CROSS-SECTION STREETS

DETAILED URBANISTIC PLAN FOR URBAN BLOCK 9, PART OF UB 9.1, OPTION 2 - PART 1

ОХРИД 2013-2023. LEGEND, DETAILED URBANISTIC PLAN, and CONTACT INFORMATION for HJU VIJEN.